

ROSE LANE ACTIVITY & EVENT CENTER

8250 E. Rose Lane,
Scottsdale, AZ 85251

PLEASE CONTACT:

PETER HEARN | 480.990.7300 | PETER@CLAYTONCOMPANIES.COM



SPACES

FUNCTION ROOM 1

- UP TO 7 HOURS = \$1,000
- EVERY ADDITIONAL HR = \$200
- INCLUDES FOLDING TABLES AND CHAIRS.
- CLIENT RESPONSIBLE FOR SET UP AND BREAK DOWN.

FUNCTION ROOM 2

- UP TO 7 HOURS = \$700
- EVERY ADDITIONAL HR = \$100
- INCLUDES FOLDING TABLES AND CHAIRS.
- CLIENT RESPONSIBLE FOR SET UP AND BREAK DOWN.

FUNCTION ROOM 3

- UP TO 7 HOURS = \$1,000
- UP TO 7 HOURS = \$800
- EVERY ADDITIONAL HR = \$100
- INCLUDES FOLDING TABLES AND CHAIRS.
- CLIENT RESPONSIBLE FOR SET UP AND BREAK DOWN.

FUNCTION ROOM 4

- PRIVATE RESTROOM & KITCHEN
- UP TO 7 HOURS = \$1,200
- EVERY ADDITIONAL HR = \$100
- INCLUDES FOLDING TABLES AND CHAIRS.
- CLIENT RESPONSIBLE FOR SET UP AND BREAK DOWN.


KITCHEN

- UP TO 7 HOURS = \$150
- EVERY ADDITIONAL HOUR = \$25
- CLIENT RESPONSIBLE FOR SET UP AND BREAK DOWN.

ADMIN 2

- UP TO 7 HOURS = \$150
- EVERY ADDITIONAL HOUR = \$25



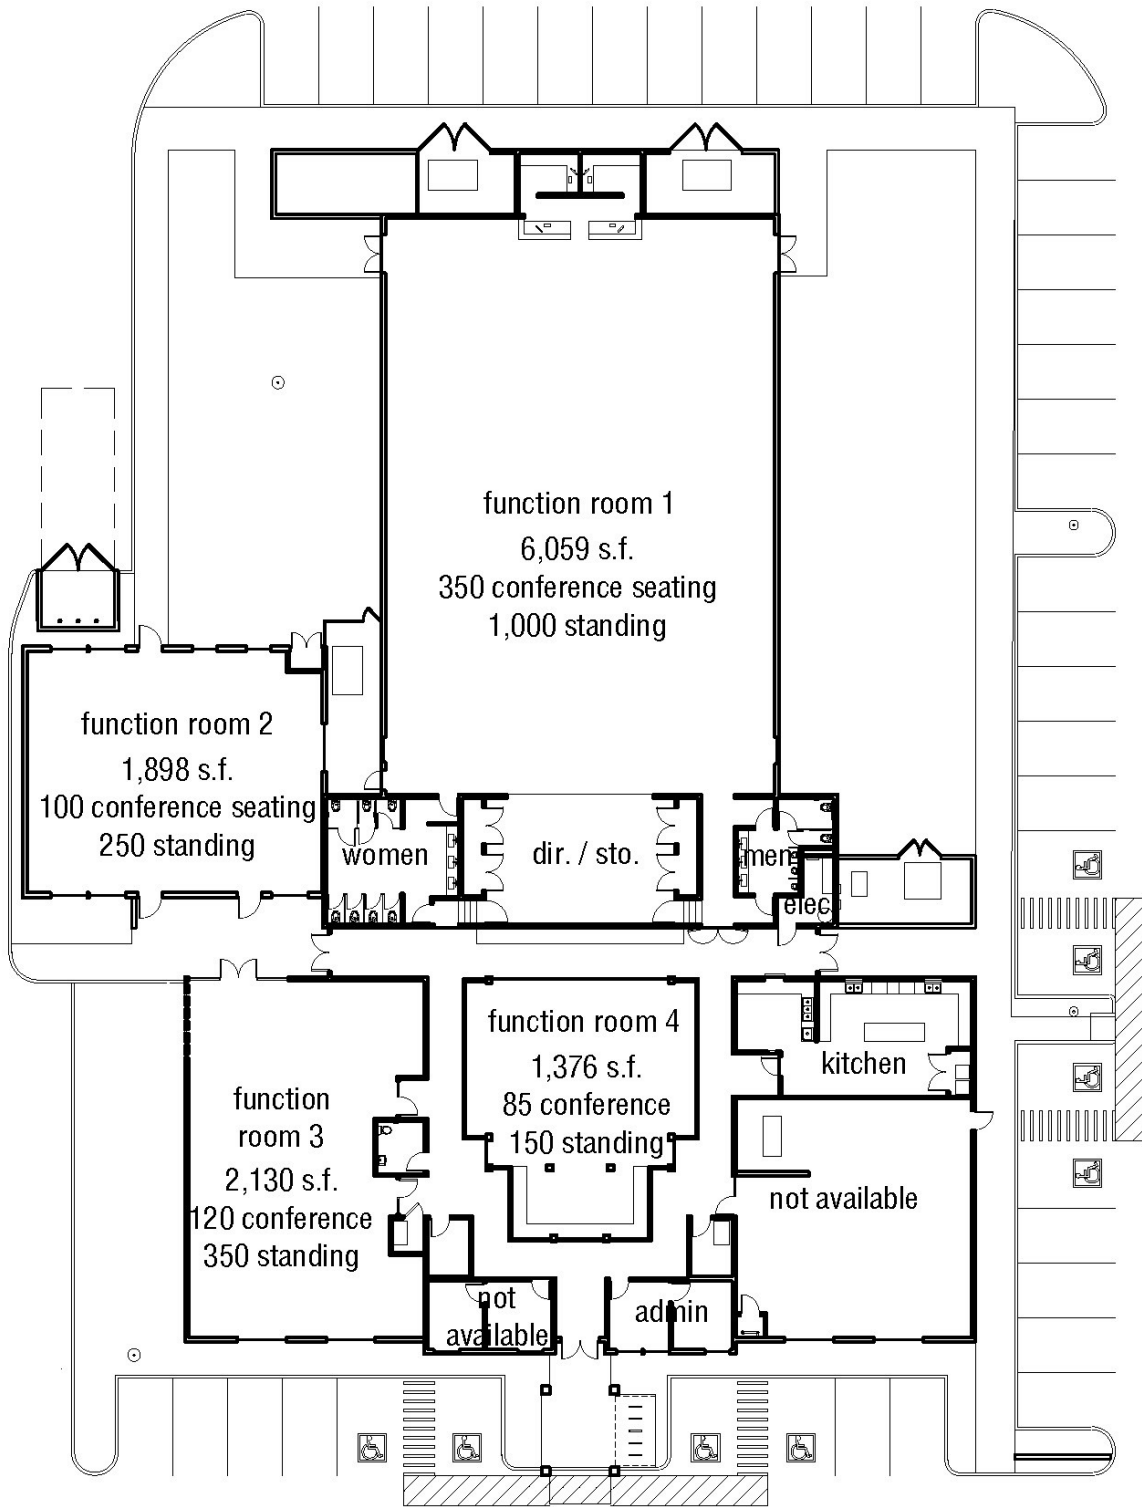

rose lane building

8250 e. rose lane, scottsdale, az 85251

date: july 25, 2016

scale: 1" = 30'-0"

n/a

